



**BENCHMARK DESCRIPTION**

BM#1 - TOP NORTH END OF 60" R.C.P. UNDER TOWNSHIP ROAD H (PIPE NUMBER H-10.35)

ELEVATION = 734.35'

**CONSTRUCTION NOTE**

BEGIN A FULL BOTTOM CLEANOUT AT STATION 18+00 AND CONTINUE TO STATION 35+00.

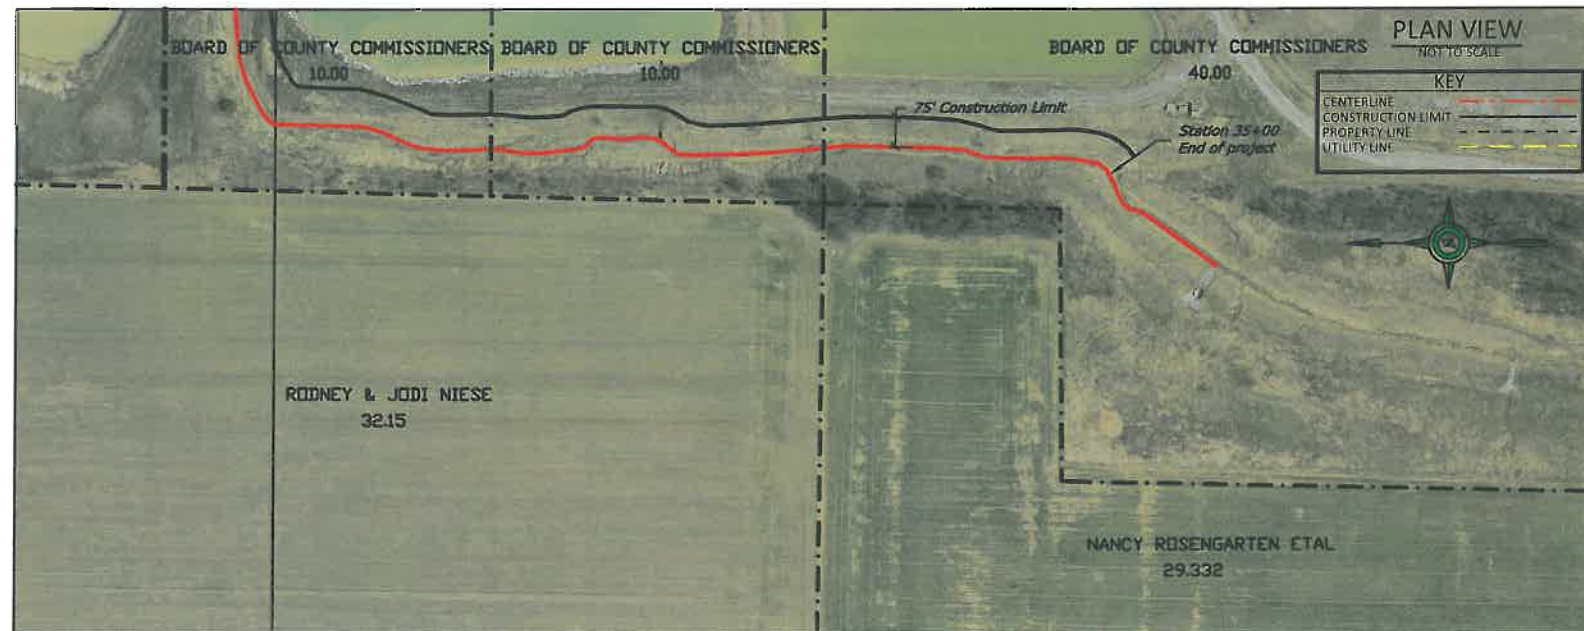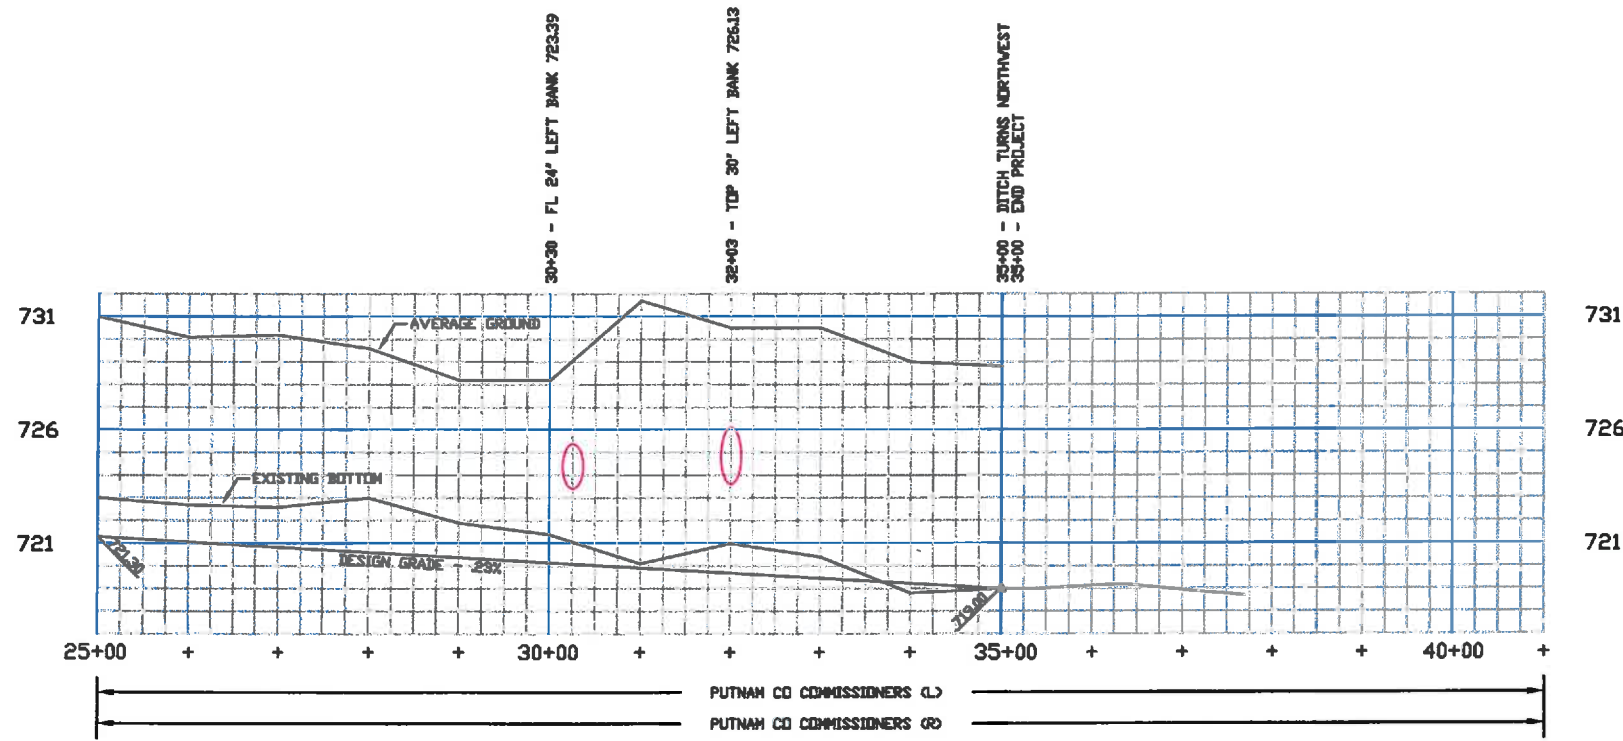

FINAL CONSTRUCTION PLANS








DATE	DESIGNED	DRAWN	REFINED	CHECKED	TITLE
	RYAN MORAN	RYAN MORAN			

**RON NICKEY DITCH #974**  
**SECTION 8 OTTAWA TOWNSHIP**  
 Putnam County, Ohio  
 PUTNAM COUNTY ENGINEERS OFFICE



BEGIN TWO-SIDED CONSTRUCTION AT STA. 0+00 AND CONTINUE TO STA. 18+00 WITH A 4 FOOT BOTTOM AND 2:1 SIDE SLOPES

BEGIN FULL WIDTH BOTTOM CLEANOUT AT STA. 18+00 AND CONTINUE TO STA. 35+00

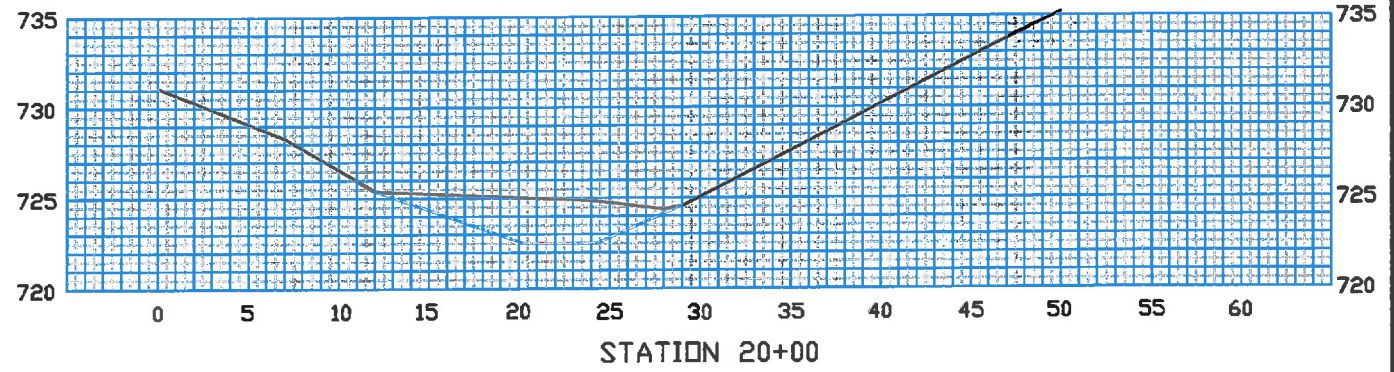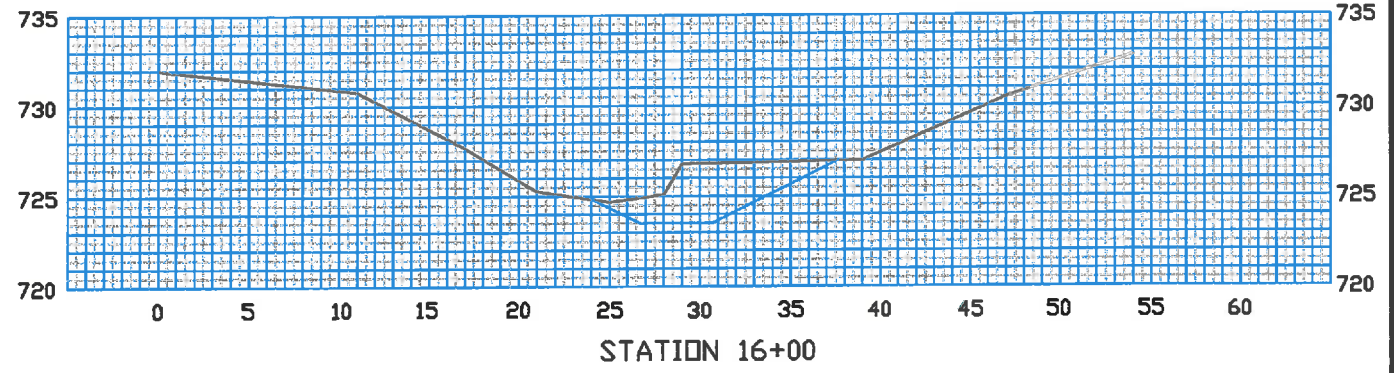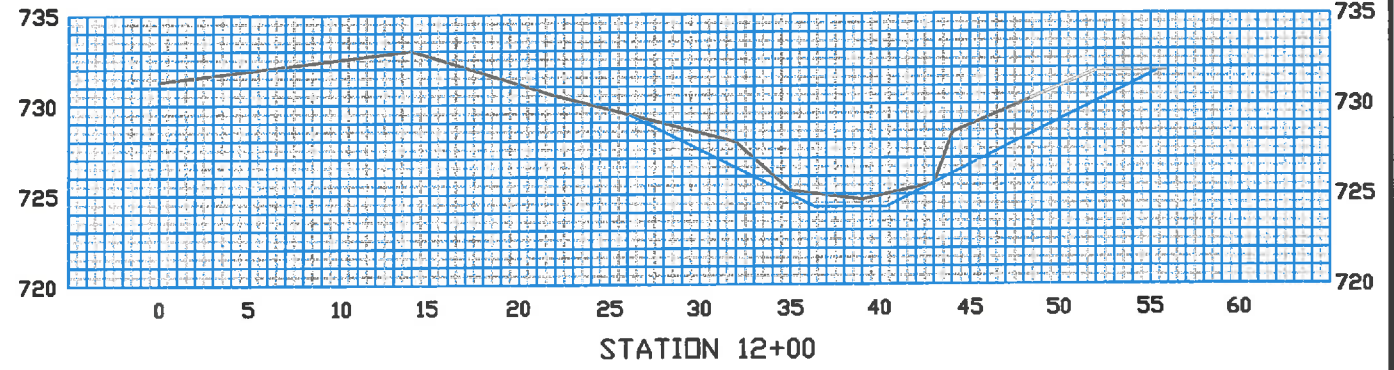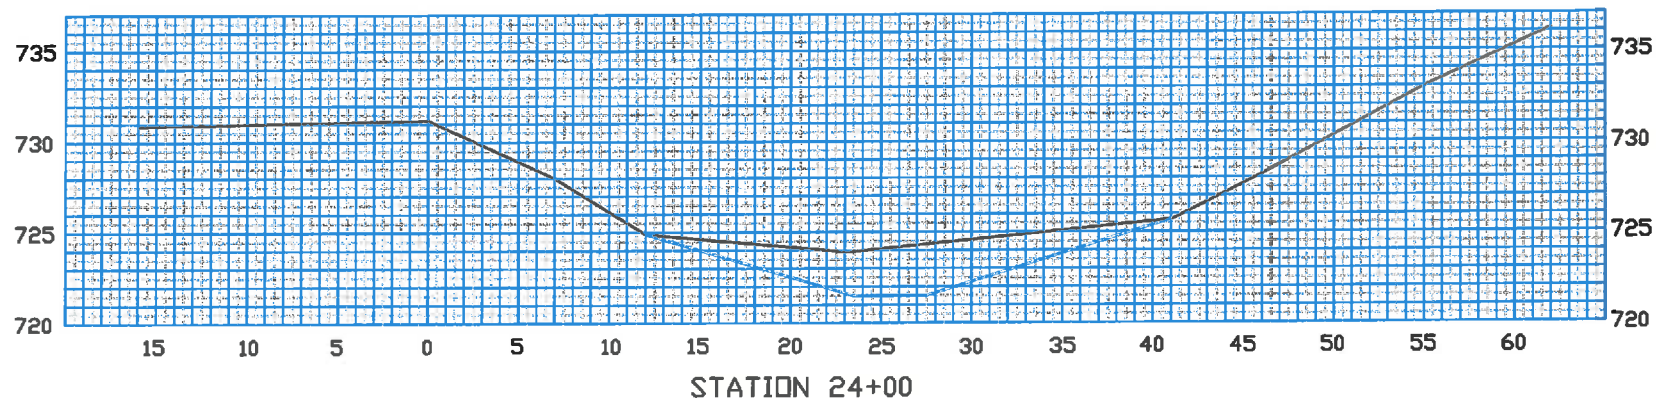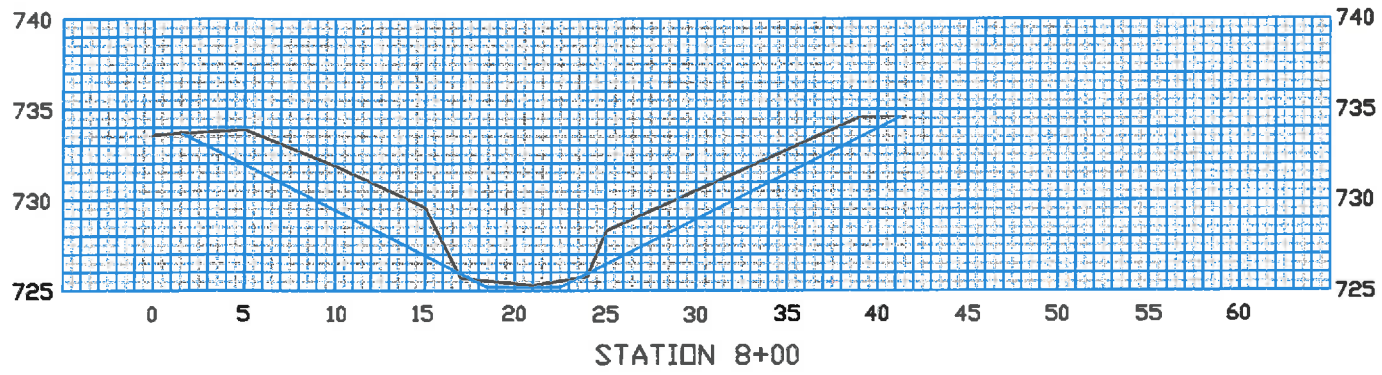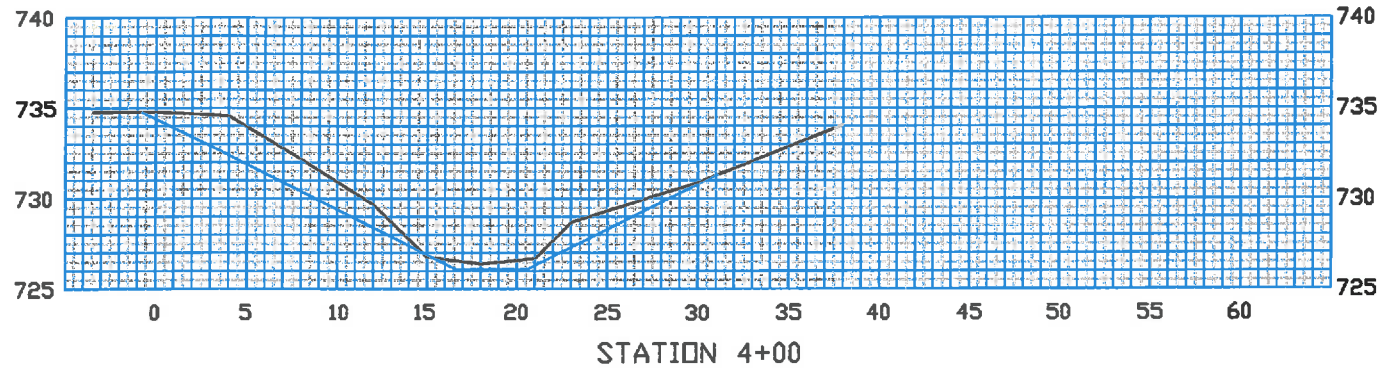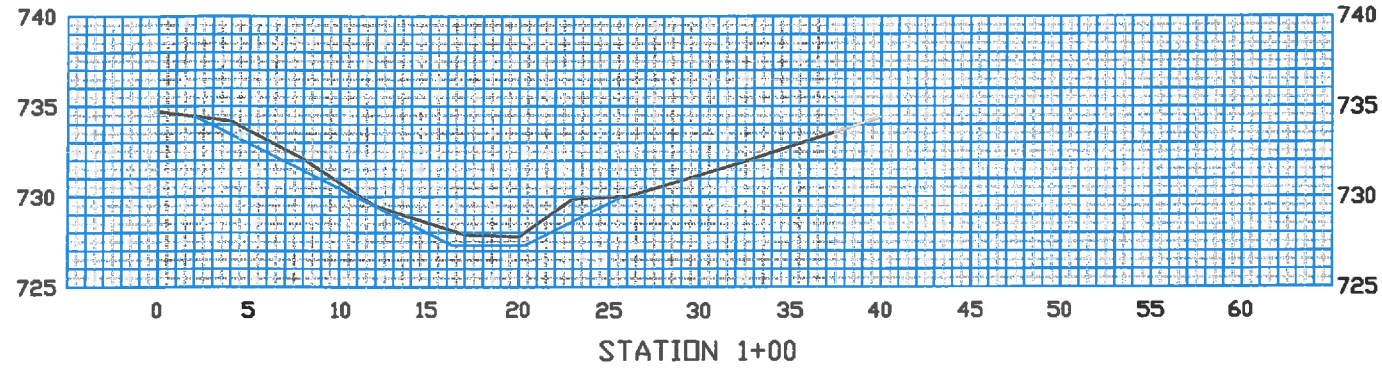

ALL CROSS SECTIONS TAKEN LOOKING DOWNSTREAM AT INCREASED STATIONING

FINAL CONSTRUCTION PLANS

DATE \_\_\_\_\_  
 Designed RYAN MORAN  
 Drawn RYAN MORAN  
 Redlined \_\_\_\_\_  
 Checked \_\_\_\_\_  
 Title \_\_\_\_\_






**Ron Nickey Ditch #974**  
**SECTION 8 LIBERTY TOWNSHIP**  
 Putnam County, Ohio  
 PUTNAM COUNTY ENGINEERS OFFICE

CAD FILE I.D.  
 xsection.dwg

DRAWING NUMBER  
 04-1-87-12-03

Sheet 6 of 7



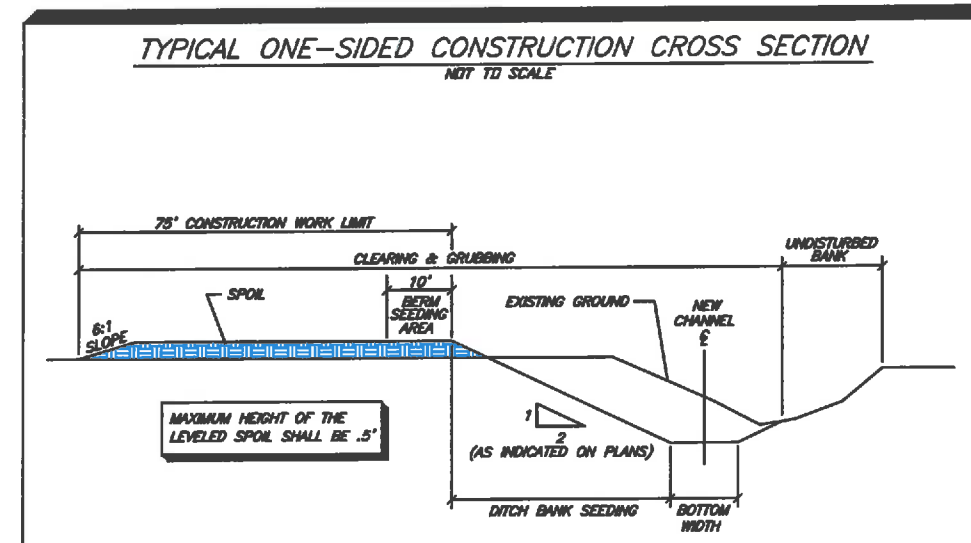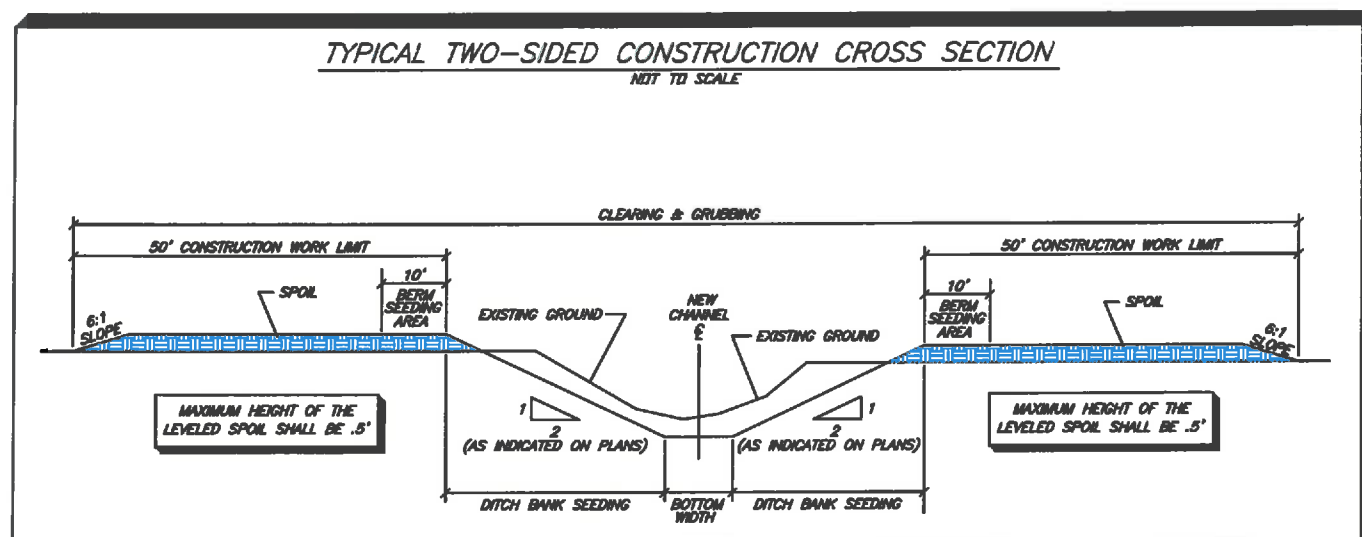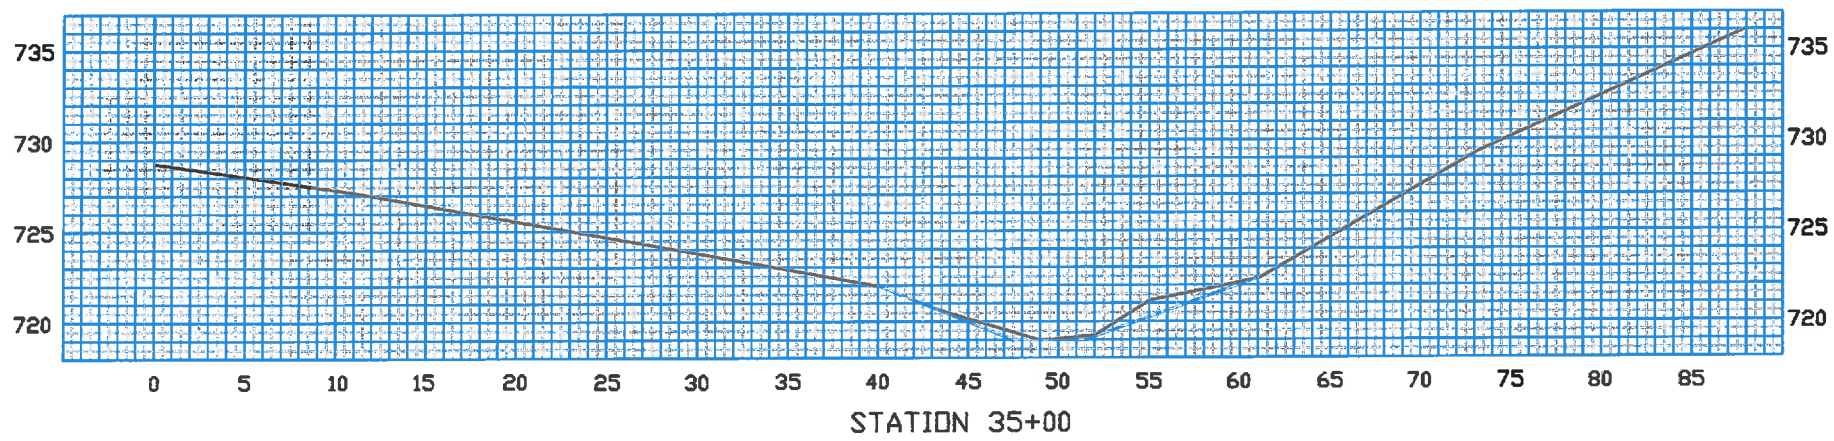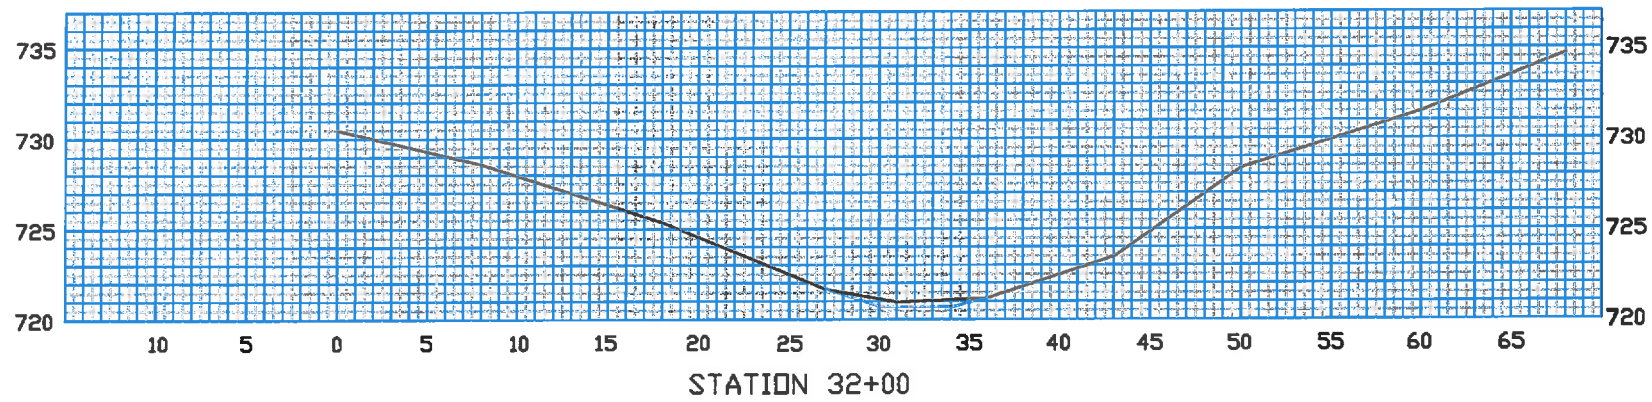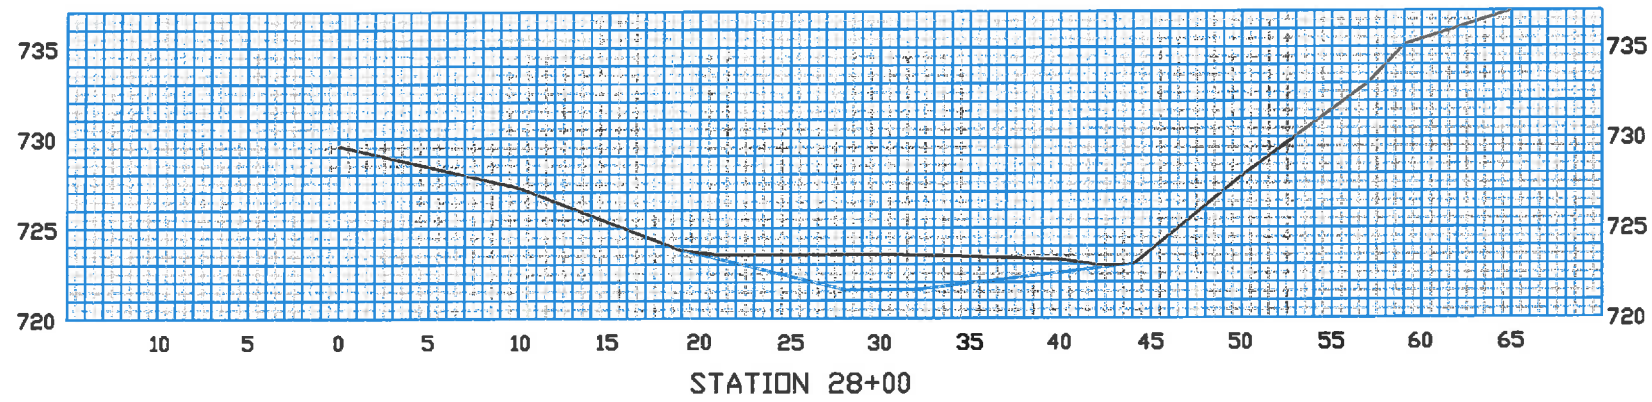

ALL CROSS SECTIONS TAKEN LOOKING  
DOWNSTREAM AT INCREASED STATIONING

FINAL CONSTRUCTION  
PLANS

DATE \_\_\_\_\_  
Designed RYAN MORAN  
Drawn RYAN MORAN  
Redlined \_\_\_\_\_  
Checked \_\_\_\_\_  
Title \_\_\_\_\_

Ron Nickey Ditch #974  
SECTION 8 LIBERTY TOWNSHIP  
Putnam County, Ohio  
PUTNAM COUNTY ENGINEERS OFFICE

CAD FILE I.D.  
xsection.dwg

DRAWING NUMBER  
DH-1-07-12-03

Sheet 7 of 7